

DATE REVISED	DATE FILMED	DATE REVISED	DATE FILMED	FED. RD. DIST. NO.	STATE	JOB NO.	SHEET NO.	TOTAL SHEET
				6	ARK.	090580	1	161
ARKANSAS WELCOME CENTER (I-49) (S)								

REVISED TOTAL SHEET COUNT
6/6/2024 _ JRR


"THIS IS A FULLY CONTROLLED ACCESS FACILITY"

ARKANSAS DEPARTMENT OF TRANSPORTATION
CONSTRUCTION PLANS



ARKANSAS WELCOME CENTER
(I-49) (S)

BENTON COUNTY
ROUTE 49 SECTION 29


JOB 090580

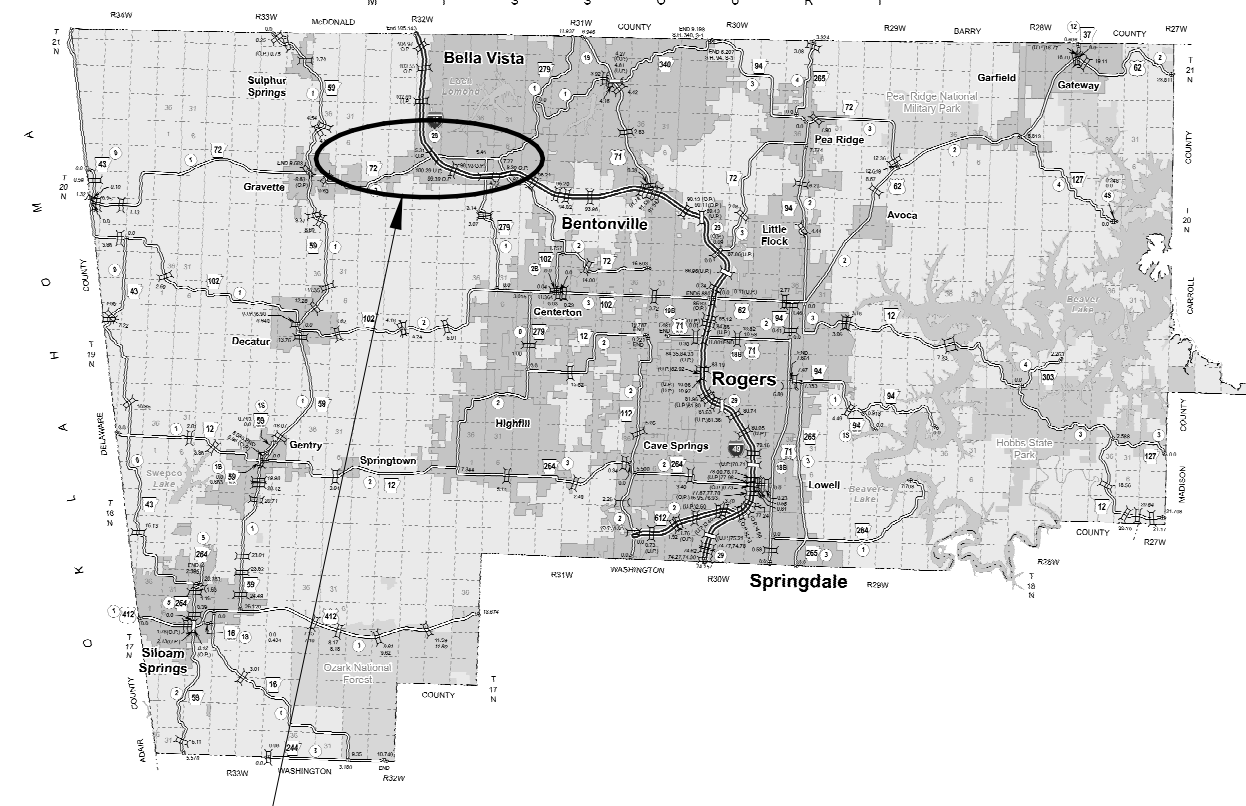


VICINITY MAP
(NOT TO SCALE)

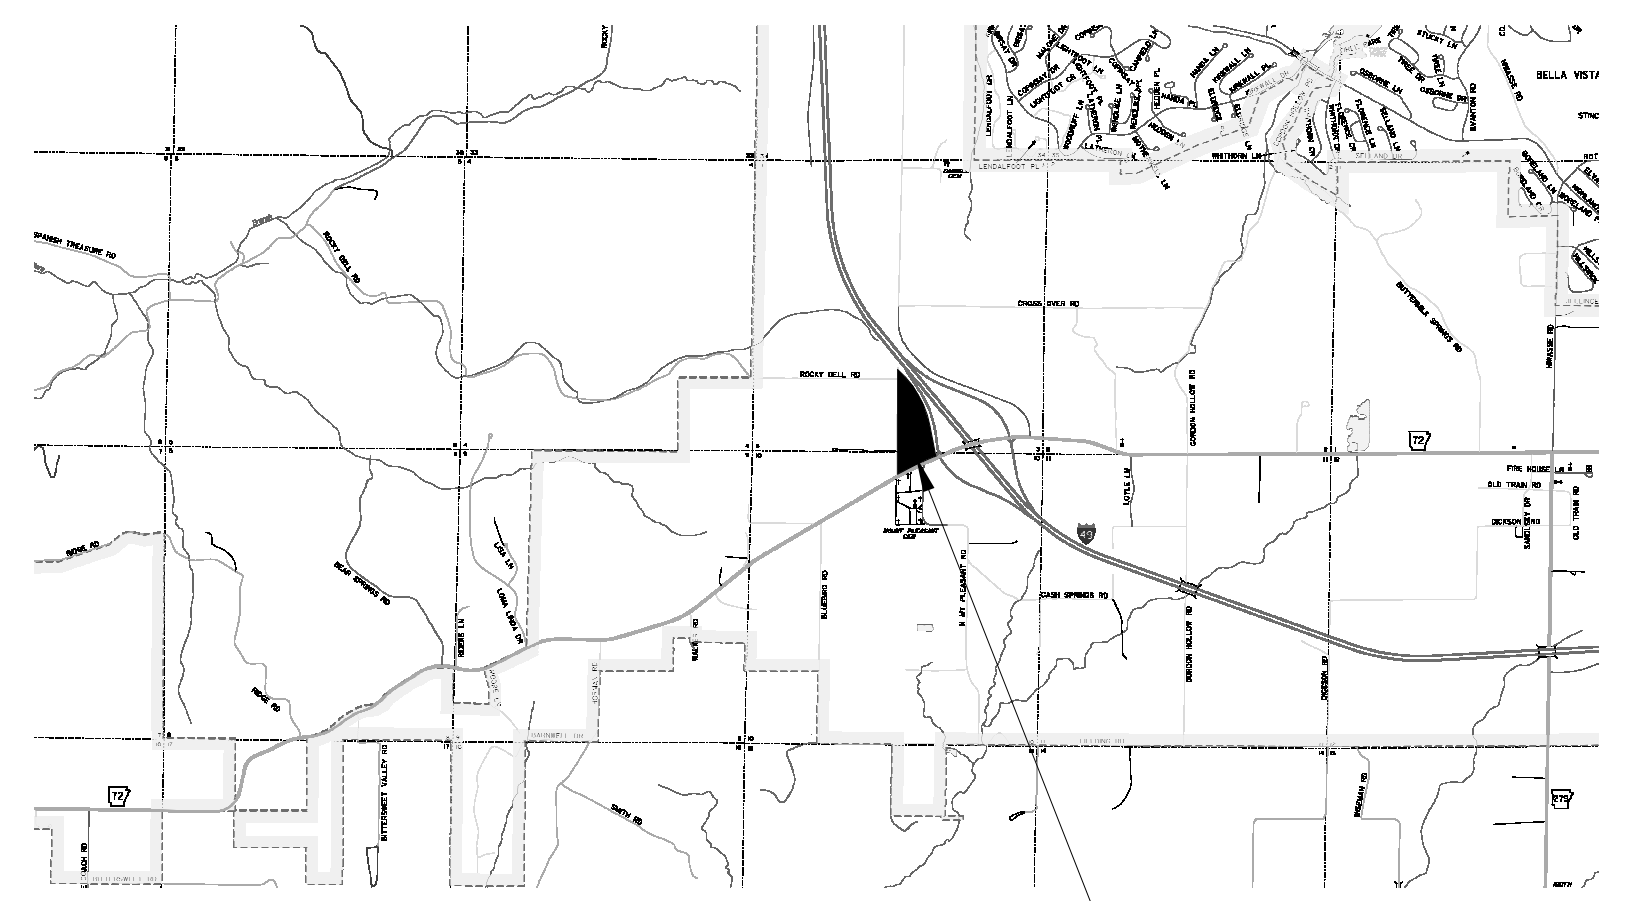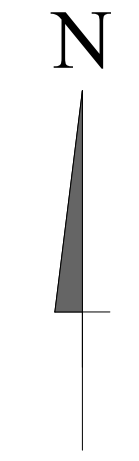

LOCATION MAP
(NOT TO SCALE)

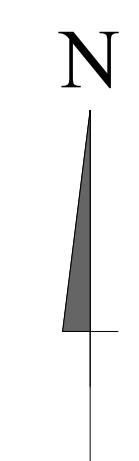

PROJECT LOCATION
ARKANSAS WELCOME CENTER
LATITUDE: 36° 25' 59.2" N LONGITUDE: 94° 22' 23.2" W

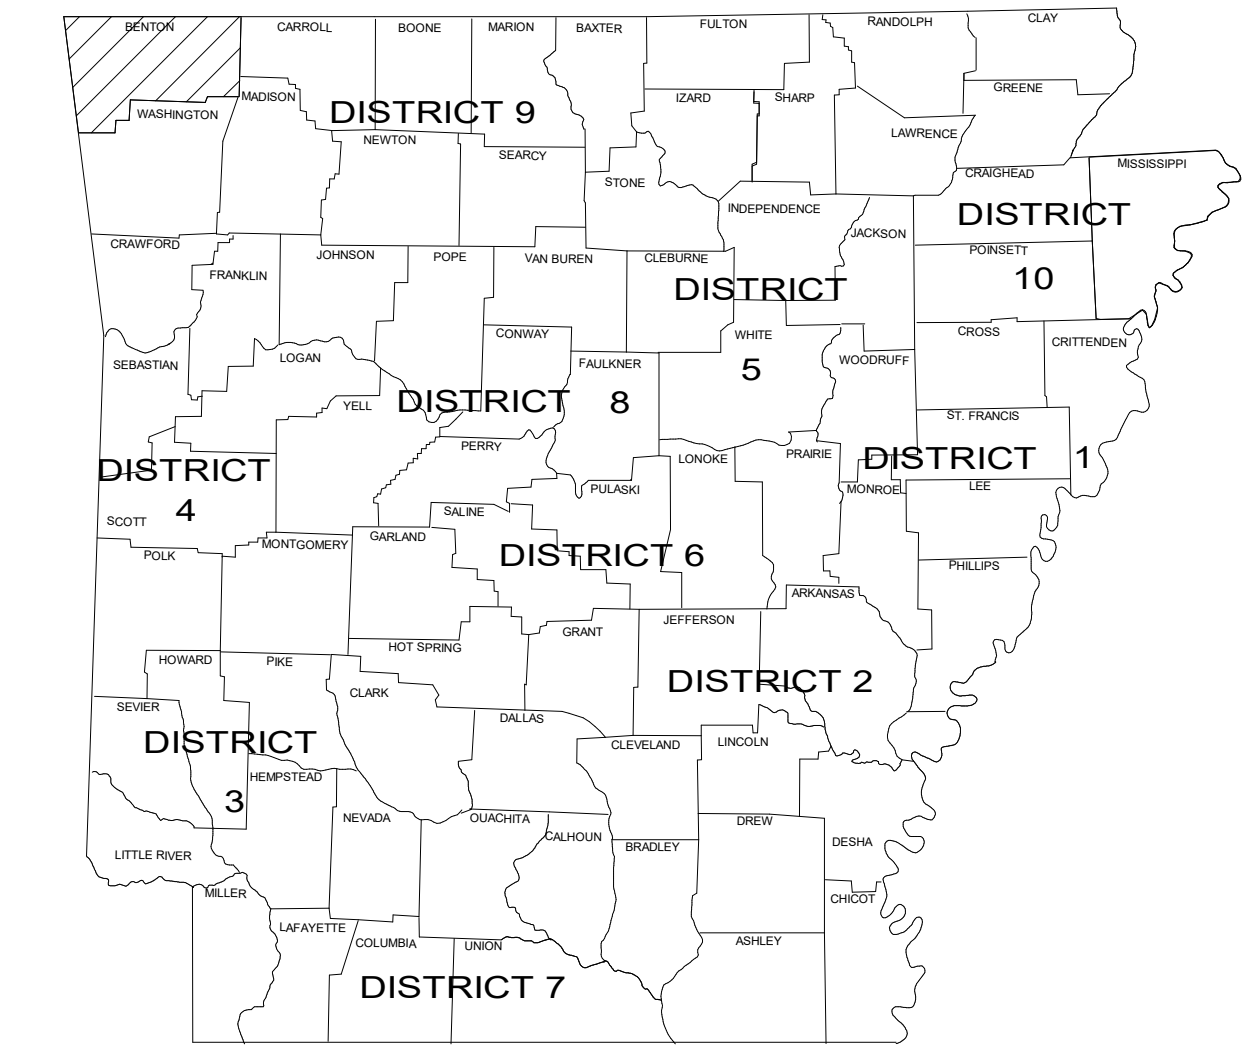

ARKANSAS HIGHWAY DISTRICT 9

Revit File: BIM 360/721B00220 - ARDOT I-49 WC&TIC/21B00220 - ARDOT I-49 WC & TIC_ARC.rvt
Plot Date: 6/6/2024 2:47:33 PM



GENERAL NOTES:

- GRADE LINE DENOTES FINISHED GRADE WHERE SHOWN ON PLANS.
- ALL PIPE LINES, POWER, TELEPHONE, AND TELEGRAPH LINES TO BE MOVED OR LOWERED BY THE RESPECTIVE OWNERS AS PER AGREEMENT WITH SUCH OWNERS.
- ANY EQUIPMENT OR APPURTENANCE THAT INTERFERES WITH THE PROPOSED CONSTRUCTION AND WHICH MAY BE THE PROPERTY OF UTILITY SERVICE ORGANIZATIONS SHALL BE MOVED BY THE OWNERS UNLESS OTHERWISE PROVIDED.
- ALL LAND MONUMENTS LOCATED WITHIN THE CONSTRUCTION AREA SHALL BE PROTECTED IN ACCORDANCE WITH SECTION 107.12 OF THE STANDARD SPECIFICATIONS.
- ALL TREES THAT DO NOT DIRECTLY INTERFERE WITH THE PROPOSED CONSTRUCTION SHALL BE SPARED AS DIRECTED BY THE ENGINEER. CARE AND DISCRETION SHALL BE USED TO INSURE THAT ALL TREES NOT TO BE REMOVED SHALL BE HARMED AS LITTLE AS POSSIBLE DURING THE CONSTRUCTION OPERATIONS.
- THE EXISTING CONCRETE SIDEWALK TO BE REMOVED FROM THE REMAINING SIDEWALK SHALL BE SEPARATED BY SAWING ALONG A NEAT LINE. AFTER SAWING, THE SIDEWALK TO BE REMOVED SHALL BE CAREFULLY REMOVED IN A MANNER THAT WILL NOT DAMAGE THE SIDEWALK THAT IS TO REMAIN. ANY DAMAGE OF THE SIDEWALK THAT IS TO REMAIN IN PLACE SHALL BE REPAIRED AT THE CONTRACTOR'S EXPENSE.
- ALL FLEXIBLE BASE AND ASPHALTIC PAVEMENTS REMOVED SHALL BE PAID FOR UNDER THE ITEM NO. 210 - UNCLASSIFIED EXCAVATION.
- THE EXISTING ASPHALT PAVEMENT TO BE REMOVED FROM THE REMAINING PAVEMENT SHALL BE SEPARATED BY SAWING ALONG A NEAT LINE. AFTER SAWING, THE PAVEMENT TO BE REMOVED SHALL BE CAREFULLY REMOVED IN A MANNER THAT WILL NOT DAMAGE THE PAVEMENT THAT IS TO REMAIN. ANY DAMAGE OF THE ASPHALT PAVEMENT THAT IS TO REMAIN IN PLACE SHALL BE REPAIRED AT THE CONTRACTOR'S EXPENSE.

OWNER:

ARKANSAS DEPARTMENT OF TRANSPORTATION
P.O. BOX 2261
LITTLE ROCK, ARKANSAS 72208-2261

CONTACT: MINA AWADALLA, P.E. SECTION HEAD
STAFF MAINTENANCE ENGINEER
FACILITIES MANAGEMENT
OFFICE: 501-569-2624
DIRECT: 501-569-2093

OPERATOR:

ARKANSAS DEPARTMENT OF TRANSPORTATION

DESIGN FIRM ARCHITECTURE AND ENGINEERING:
GARVER, LLC
4701 NORTSHORE DRIVE
NORTH LITTLE ROCK, ARKANSAS 72218
PHONE: 501-376-3633
FAX: 501-372-8042

ARCHITECT: JOHNNY RAMSEY, R.A.

MECHANICAL ENGINEER: LEE SUGGS, P.E.

STRUCTURAL ENGINEER: IAN BABCOCK, P.E.

ELECTRICAL ENGINEER: JOSH JOYCE, P.E.

CIVIL ENGINEER: THOMAS GRAHAM, P.E.

I HEREBY CERTIFY THAT THESE PLANS AND SPECIFICATIONS HAVE BEEN PREPARED BY ME, OR UNDER MY SUPERVISION. I FURTHER CERTIFY THAT TO THE BEST OF MY KNOWLEDGE THESE PLANS AND SPECIFICATIONS ARE AS REQUIRED BY LAW AND IN COMPLIANCE WITH THE ARKANSAS FIRE PREVENTION CODE FOR THE STATE OF ARKANSAS

Thomas C. Graham II


THOMAS C. GRAHAM II, ENGINEER

Johnny Ramsey

JOHNNY RAMSEY, R.A.



© 2023 GARVER, LLC
THIS DOCUMENT, ALONG WITH THE IDEAS AND DESIGNS CONVEYED HEREIN, SHALL BE CONSIDERED INSTRUMENTS OF PROFESSIONAL SERVICE AND ARE PROPERTY OF GARVER, LLC. ANY USE, REPRODUCTION, OR DISTRIBUTION OF THIS DOCUMENT, ALONG WITH THE IDEAS AND DESIGN CONTAINED HEREIN, IS PROHIBITED UNLESS AUTHORIZED IN WRITING BY GARVER, LLC OR EXPLICITLY ALLOWED IN THE GOVERNING PROFESSIONAL SERVICES AGREEMENT FOR THIS WORK.

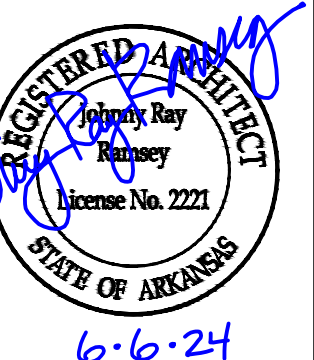

6-6-24

SEE SPECIAL PROVISION - MEASUREMENT AND PAYMENT IN THE SPECIFICATIONS MANUAL FOR ADDITIONAL INFORMATION.

SPECIAL PROVISION NO. 1. MOBILIZATION

-DESCRIPTION - PREPARATORY WORK AND OPERATIONS.
-INCIDENTAL ITEMS - MOVEMENT OF PERSONNEL, EQUIPMENT, SUPPLIES, AND INCIDENTALS TO THE PROJECT SITE; THE ESTABLISHMENT OF THE CONTRACTOR'S OFFICES, BUILDINGS, AND OTHER FACILITIES NECESSARY TO UNDERTAKE THE WORK ON THE PROJECT. ALSO INCLUDING WORK AND OPERATIONS THAT MUST BE PERFORMED, OR FOR EXPENSES INCURRED, BEFORE BEGINNING WORK ON THE VARIOUS CONTRACT ITEMS ON THE PROJECT SITE. ALSO PRE-CONSTRUCTION COSTS WHICH ARE NECESSARY DIRECT COSTS TO THE PROJECT AND ARE OF A GENERAL NATURE RATHER THAN DIRECTLY ATTRIBUTABLE TO OTHER PAY ITEMS UNDER THE CONTRACT.

SPECIAL PROVISION NO. 2. WELCOME CENTER

-DESCRIPTION - CONSTRUCT WELCOME CENTER FACILITY AS INDICATED ON THE DRAWINGS INCLUDING WELCOME CENTER BUILDING, VENDING KIOSK, PAVILIONS, AND MAINTENANCE BUILDINGS AND ALL ASSOCIATED WORK REQUIRED.
A) SITE WORK INCLUDES ALL MATERIAL, LABOR, AND EQUIPMENT NEEDED FOR SITE CLEARING AND GRADING, WORK, ROADS, PAVEMENTS, SITE DRAINAGE, SITE DETENTION, UTILITY WORK, SEPTIC SYSTEM, STRIPING, SITE LIGHTING, AND LANDSCAPING AS INDICATED ON THE DRAWINGS.
B) BUILDING WORK INCLUDED ALL MATERIAL, LABOR, AND EQUIPMENT NEEDED FOR ALL BUILDINGS.
-INCIDENTAL ITEMS - INCIDENTAL ITEMS INCLUDE ALL ITEMS DIRECTLY RELATED TO THE BUILDING, INCLUDING ALL EQUIPMENT, LABOR, AND MATERIALS NECESSARY TO COMPLETE THE WORK, AND INCLUDING ALL ITEMS INDICATED IN THE CONSTRUCTION DOCUMENTS BUT NOT SPECIFICALLY COVERED IN OTHER PORTIONS OF THIS SPECIAL PROVISION.

SPECIAL PROVISION NO. 3. ROADWAY CONSTRUCTION (MOUNT PLEASANT ROAD)

-DESCRIPTION - THIS ITEM SHALL CONSIST OF PROVIDING ALL LABOR, TOOLS, EQUIPMENT, MAINTENANCE OF TRAFFIC, AND MATERIALS NECESSARY FOR CONSTRUCTION OF MT. PLEASANT ROAD AS SHOWN ON THE PLANS AND AS SPECIFIED HEREIN.
-MATERIALS - ROADWAY ITEMS: ALL MATERIALS SHALL MEET THE REQUIREMENT OF THE APPLICABLE SECTION OF THE 2014 EDITION OF THE ARKANSAS DEPARTMENT OF TRANSPORTATION (ARDOT) STANDARD SPECIFICATION FOR HIGHWAY CONSTRUCTION AND THE APPLICABLE SUPPLEMENTAL SPECIFICATIONS AND SPECIAL PROVISIONS LISTED ON THIS SHEET.
-CONSTRUCTION METHODS - ROADWAY ITEMS: ALL WORK INVOLVED WITH THE CONSTRUCTION OF THE MT. PLEASANT ROAD SHALL BE IN ACCORDANCE WITH THE DETAILS SHOWN ON THE PLANS AND THE ARKANSAS STATE HIGHWAY AND TRANSPORTATION DEPARTMENT'S STANDARD SPECIFICATION FOR HIGHWAY CONSTRUCTION, EDITION OF 2014, AND THE FOLLOWING SPECIAL PROVISIONS AND SUPPLEMENTAL SPECIFICATIONS

MATERIAL	SECTION
CLEARING AND GRUBBING	SECTION 201
EXCAVATION AND EMBANKMENT	SECTION 210
AGGREGATE BASE COURSE	SECTION 303
PRIME AND TACK COATS AND EMULSIFIED ASPHALT IN BASE COURSE	SECTION 401
ASPHALT CONCRETE HOT MIX BINDER COURSE	SECTION 406
ASPHALT CONCRETE HOT MIX SURFACE COURSE	SECTION 407
ASPHALT CONCRETE PATCHING FOR MAINTENANCE OF TRAFFIC	SECTION 414
MOBILIZATION	SECTION 601
FURNISHING FIELD OFFICES AND LABORATORIES	SECTION 602
MAINTENANCE OF TRAFFIC AND TEMPORARY STRUCTURES	SECTION 603
TRAFFIC CONTROL DEVICES IN CONSTRUCTION ZONES	SECTION 604
PIPE CULVERTS	SECTION 606
FENCES	SECTION 619
SEEDING	SECTION 620
TEMPORARY EROSION CONTROL ITEMS AND DEVICES	SECTION 621
SECOND SEEDING APPLICATION	SECTION 623
SOLID SODDING	SECTION 624
EROSION CONTROL MATTING	SECTION 626
CONCRETE WALKS, CONCRETE STEPS, AND HAND RAILING	SECTION 633
ROADWAY CONSTRUCTION CONTROL	SECTION 635
MAILBOXES	SECTION 637
REFLECTORIZED PAINT PAVEMENT MARKING	SECTION 718
RAISED PAVEMENT MARKER	SECTION 721
STANDARD SIGN	SECTION 726
CHANNEL POST SIGN SUPPORT	SECTION 729

REVISIONS		
DATE	DESCRIPTION	SHEET NO.
6/6/2024	Added ERRATA	G-003
6/6/2024	Added SS 102-3 – Prequalification of Bidders	G-003
6/6/2024	Added SS 603-1 – Lane Closure Notification	G-003
6/6/2024	Added SS 604-1 – Retroreflective Sheeting for Traffic Control Devices in Construction Zones	G-003
6/6/2024	Added SS 604-3 – Traffic Control Devices in Construction Zones (MASH)	G-003
6/6/2024	Deleted SP Cargo Preference Act Requirements	G-003
6/6/2024	Deleted SP Prohibition of Certain Telecommunications...	G-003
6/6/2024	Deleted SP Buy America – Construction Materials	G-003

SUPPLEMENTAL SPECIFICATIONS

- 100-3 CONTRACTOR'S LICENSE
- 100-4 DEPARTMENT NAME CHANGE
- 102-2 ISSUANCE OF PROPOSALS
- 103-2 CONTACT INFORMATION FOR MOTORIST DAMAGE CLAIMS
- 105-4 MAINTENANCE DURING CONSTRUCTION
- 107-2 RESTRAINING CONDITIONS
- 108-1 LIQUIDATED DAMAGES
- 108-2 WORK ALLOWED PRIOR TO ISSUANCE OF WORK ORDER
- 110-1 PROTECTION OF WATER QUALITY AND WETLANDS
- 210-1 UNCLASSIFIED EXCAVATION
- 303-1 AGGREGATE BASE COURSE
- 306-1 QUALITY CONTROL AND ACCEPTANCE
- 400-4 DESIGN AND QUALITY CONTROL OF ASPHALT MIXTURES
- 400-5 PERCENT AIR VOIDS FOR ACHM MIX DESIGNS
- 400-6 LIQUID ANTI-STRIP ADDITIVE
- 404-3 DESIGN OF ASPHALT MIXTURES
- 409-2 ASPHALT LABORATORY FACILITY
- 410-1 CONSTRUCTION REQUIREMENTS AND ACCEPTANCE OF ASPHALT CONCRETE PLANT MIX COURSES
- 410-2 DEVICES FOR MEASURING DENSITY FOR ROLLING PATTERNS
- 410-4 EVALUATION OF ACHM SUBLLOT REPLACEMENT MATERIAL
- 416-1 RECYCLED ASPHALT PAVEMENT
- 621-1 FILTER SOCKS
- 633-1 CONCRETE WALKS, CONCRETE STEPS, AND HAND RAILING
- 723-1 GENERAL REQUIREMENTS OF SIGNS
- 729-1 CHANNEL POST SIGN SUPPORT
- 802-4 CEMENT

SPECIAL PROVISIONS

- JOB 090580 BIDDING REQUIREMENTS AND CONDITIONS
- JOB 090580 BROADBAND INTERNET SERVICE FOR ASPHALT CONCRETE PLANT
- JOB 090580 BROADBAND INTERNET SERVICE FOR FIELD OFFICE
- JOB 090580 DESIGN AND QUALITY CONTROL OF ASPHALT MIXTURES
- JOB 090580 DESIGN OF ASPHALT MIXTURES - AGGREGATES
- JOB 090580 LIQUIDATED DAMAGES PROCEDURE FOR BID LETTINGS
- JOB 090580 MANDATORY ELECTRONIC CONTRACT
- JOB 090580 MANDATORY ELECTRONIC DOCUMENT SUBMITTAL
- JOB 090580 PARTNERING REQUIREMENTS
- JOB 090580 PROJECT MANUAL
- JOB 090580 STORMWATER POLLUTION PREVENTION PLAN
- JOB 090580 SUBMISSION OF ASPHALT CONCRETE HOT MIX ACCEPTANCE TEST RESULTS
- JOB 090580 UTILITY ADJUSTMENTS
- JOB 090580 VALUE ENGINEERING

GOVERNING SPECIFICATIONS

- ERRATA
- SS 102-3 – Prequalification of Bidders
- SS 603-1 – Lane Closure Notification
- SS 604-1 – Retroreflective Sheeting for Traffic Control Devices in Construction Zones
- SS 604-3 – Traffic Control Devices in Construction Zones (MASH)

REV	DATE	DESCRIPTION	BY
1	6/6/2024	ADDED GOVERNING SPECIFICATIONS AND REVISED SPECIAL PROVISIONS	JRR



ARDOT - ARKANSAS WELCOME CENTER
149 AND AR HWY 72 GRAVETTE, ARKANSAS
ARDOT JOB NUMBER: 090580

GOVERNING SPECIFICATIONS

JOB NO.: 21B00220
DATE: FEB. 12, 2024
DESIGNED BY: JR
DRAWN BY: SM/MT

BAR IS ONE INCH ON ORIGINAL DRAWING
IF NOT ONE INCH ON THIS SHEET, ADJUST SCALES ACCORDINGLY.

DRAWING NUMBER
G-003