
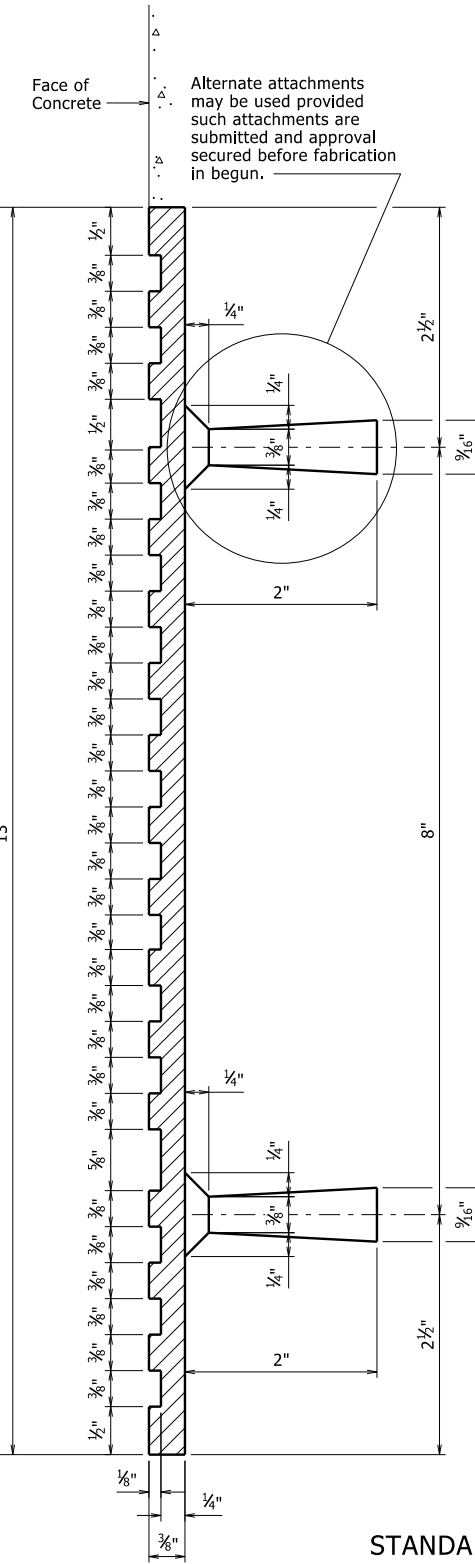


DATE REVISED	DATE REVISED	FED. DIST. NO.	STATE	JOB NO.	SHEET NO.	TOTAL SHEETS
4-14-23		6	ARK.			
1-28-25						

TYPE D NAME PLATE - 55010

The name of the bridge as shown on the plans shall be placed on Lines 1 & 2 using 1/8" raised letters and numerals 3/8" high.

Line 1	Example 1 RED RIVER	Example 2 SOUTHERN RAILROAD	Example 3 SALINE RIVER	Example 4 HIGHWAY 5
Line 2	RELIEF	OVERPASS		

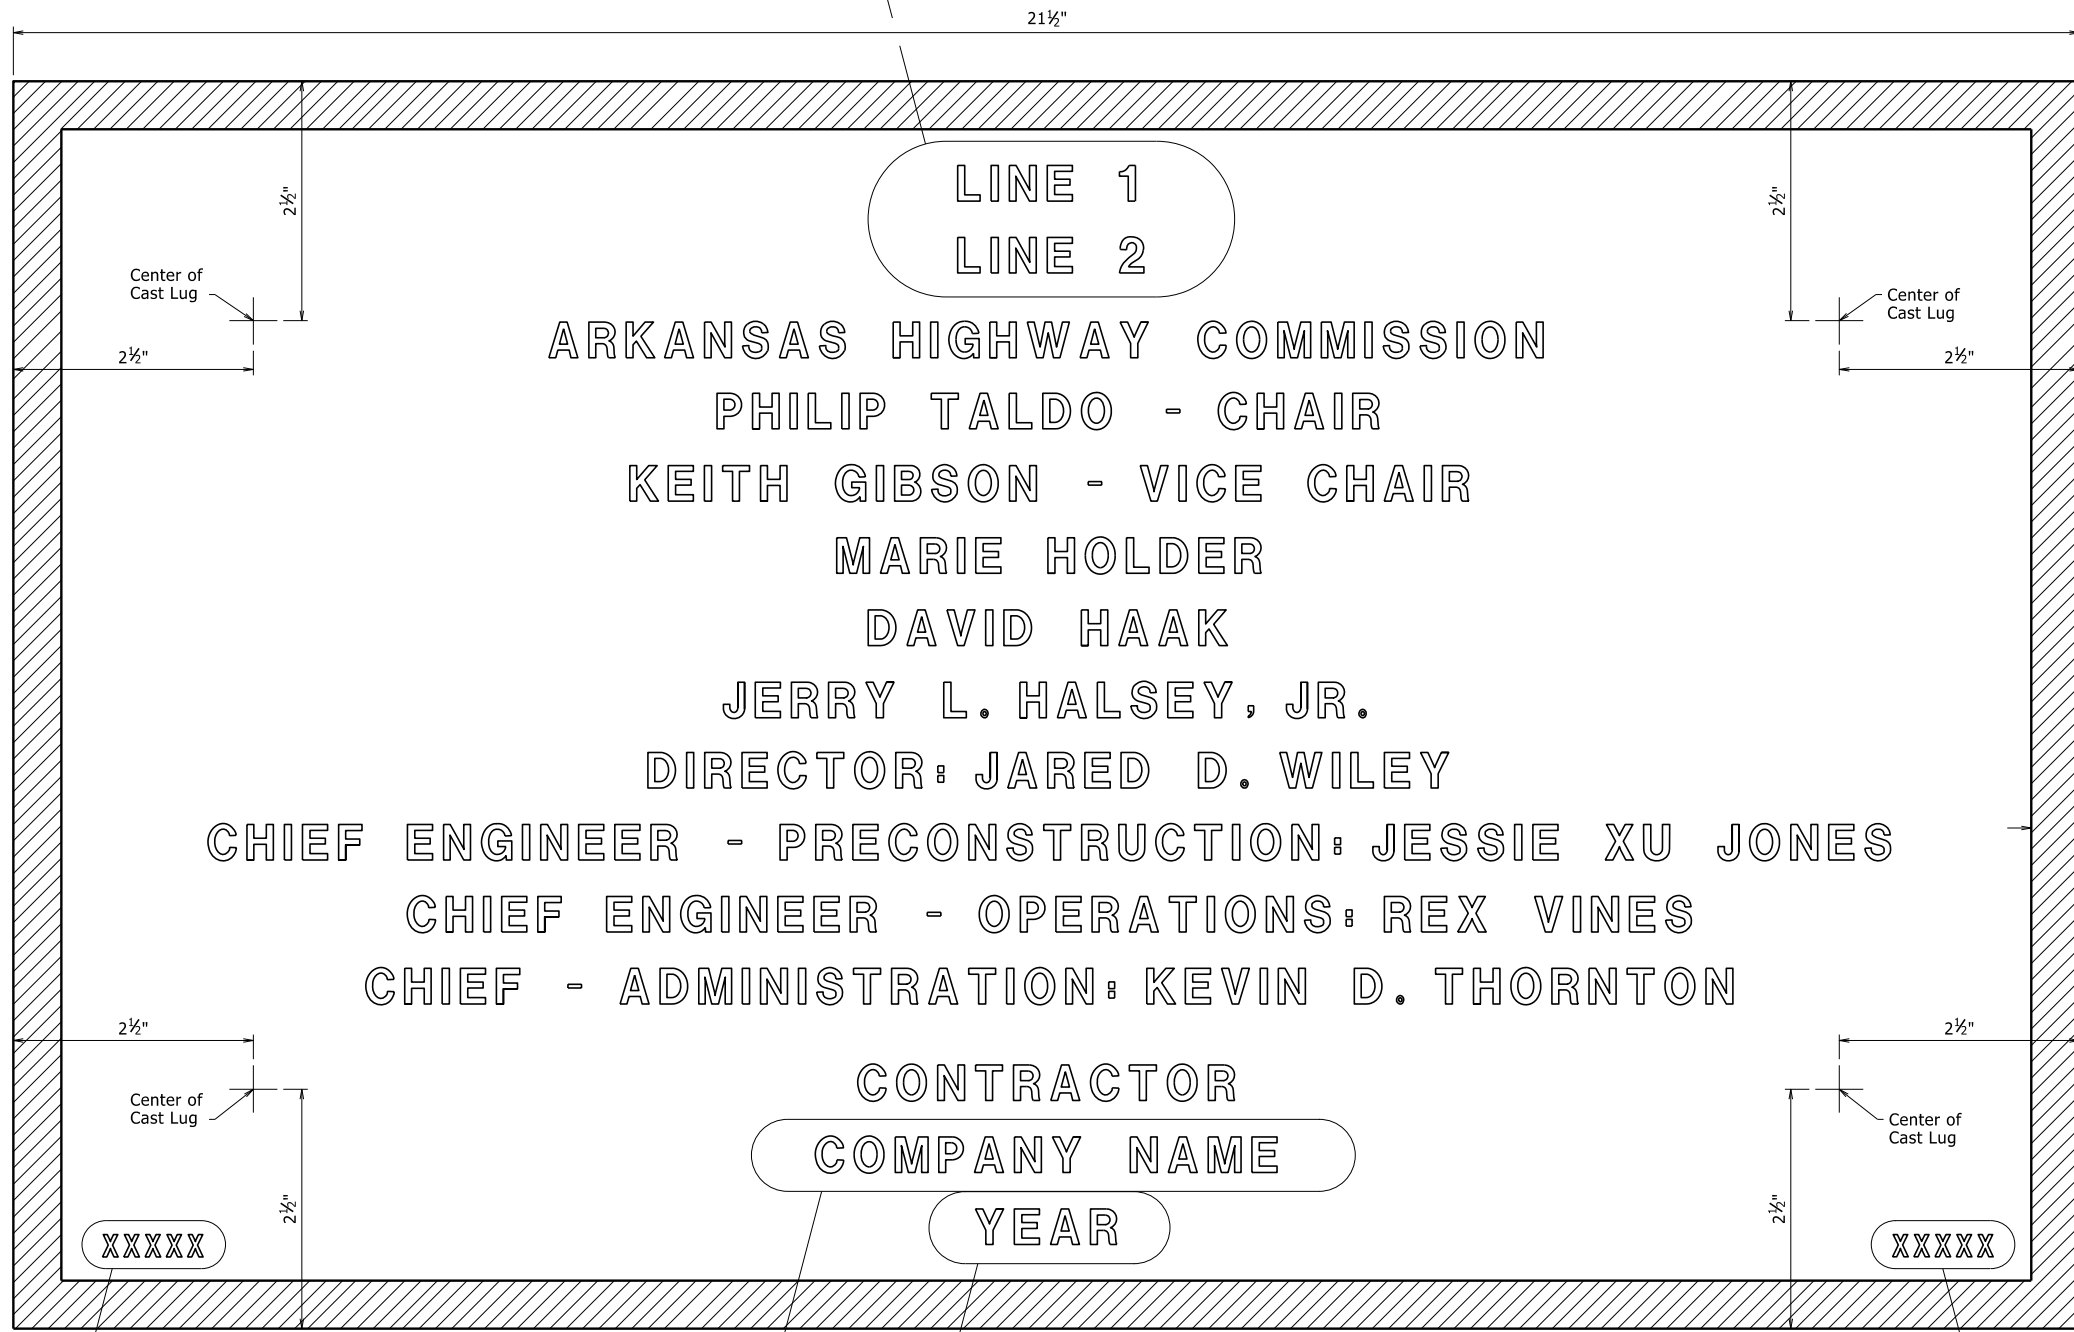

**GENERAL NOTES**

Specifications: Arkansas State Highway and Transportation Department Standard Specifications for Highway Construction, (2014 Edition) with applicable Supplemental Specifications and Special Provisions.

Name plates shall be cast bronze and shall meet the material requirements as specified in Section 812.

Body of plate shall be 1/4" thick and shall include four tapering cone lugs 3/8" to 1/6" x 2" long. The border and all lettering shall be raised 1/8" above the face of plate and shall be polished.

All lettering shall be plain gothic, square cut and not tapered.

The number of plates required and the location and name on the plate for each bridge shall be as designated on the plans.

- 2 Updated names  
1-28-25 CGP Checked By: CRE
- 1 Revised and Redrawn  
4-14-23 CGP Checked By: CRE

Place the design live loading here using 1/8" raised letters and numerals 1/4" high. Examples: HS20 HL-93

Place the Year in which Contract was awarded here using 1/8" raised numerals 3/8" high. Example: 2001

Place the name of the company awarded the construction contract here using 1/8" raised letters and numerals 3/8" high. Example: ABCD CONSTRUCTION, INC.

Place the Bridge number here using 1/8" raised letters and numerals 1/4" high. Examples: A1234 05432

**TYPICAL BRIDGE NAME PLATE**

**STANDARD DETAILS FOR  
TYPE D BRIDGE NAME PLATE**

ROUTE          SEC.  
**ARKANSAS STATE HIGHWAY COMMISSION**  
LITTLE ROCK, ARK.

DRAWN BY: KDH      DATE: 2-27-2014      FILENAME: b55010.dgn  
 CHECKED BY: BEF      DATE: 2-27-2014      SCALE: NO SCALE  
 DESIGNED BY: STD.      DATE: \_\_\_\_\_

DRAWING NO. 55010